


AREA 623 - SALA DEL FONDO - PLANO DE LUMINARIAS

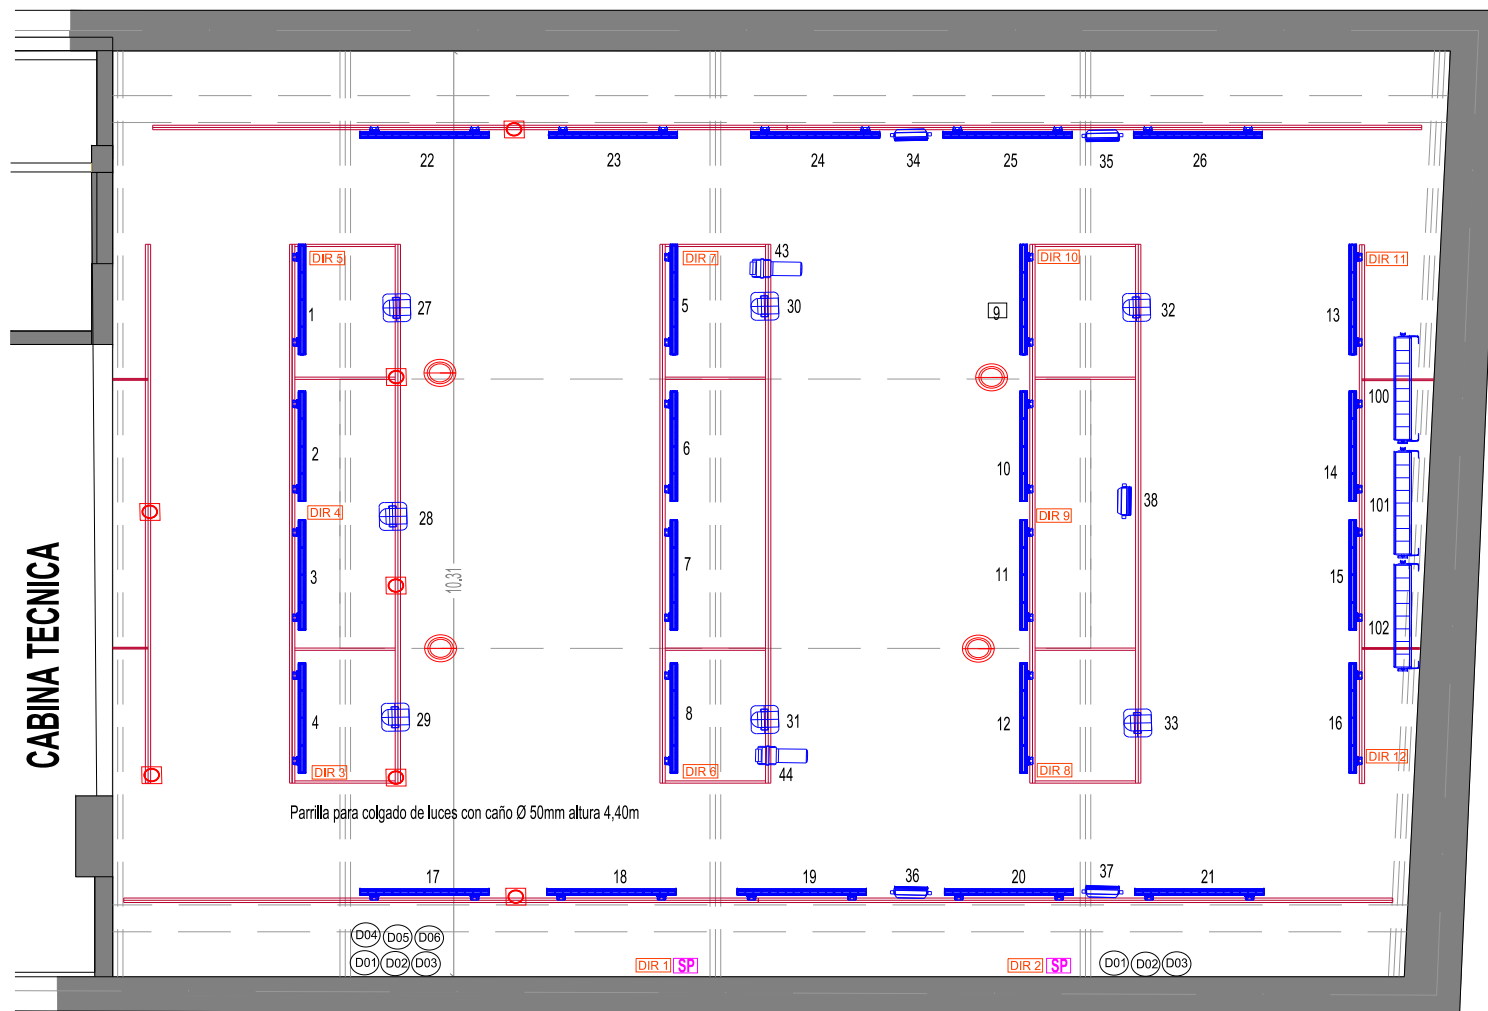

SALA DE TEATRO INDEPENDIENTE MAX 100 PERSONAS

PASCO N° 623 - Planta Baja Sup: 128m2 4,40m alt.libre



REFERENCIAS

	CABEZAL WASH HALO 740 XL (7)
	ELIPSOIDAL ZOOM 20°-39° LED 3500K (2)
	NEBULA 18 RGBAWUV 45° (3)
	COLORBLAZE 48 - 8 PAR LED 280W (3)
	LINEAL LED RGB 70W (26)
	LUZ DE SALA
	LUZ DE ENSAYO
	CANAL DIMMER
	FIXTURE ID
	TOMA DIRECTO
	SPLITTER